




ELEVATION A [Room 54-103]

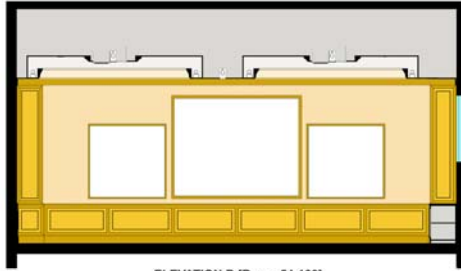


ELEVATION B [Room 54-103]

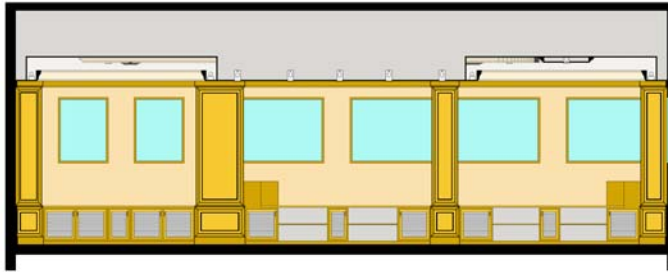


Room 54-103 ELEVATION C

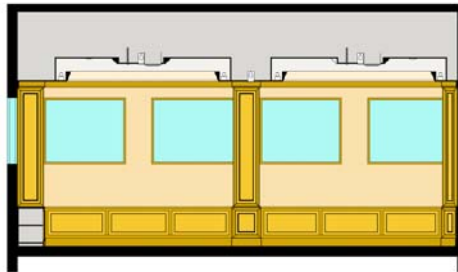



Room 54-103 ELEVATION D

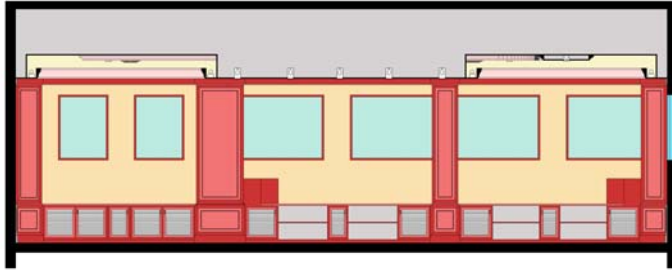


Room No 54-103 ELEVATION C

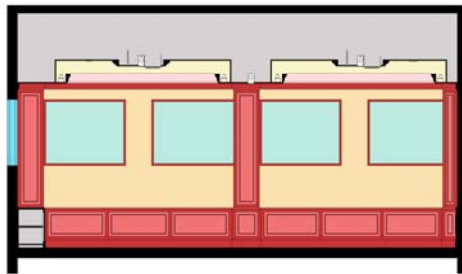


Room No. 54-103 ELEVATION D

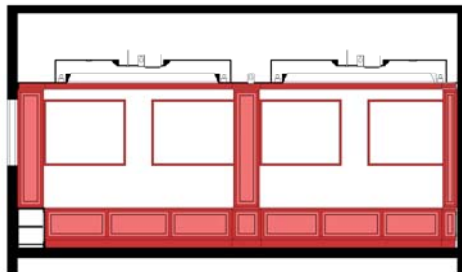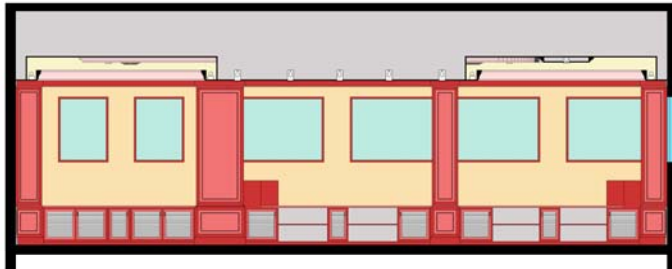

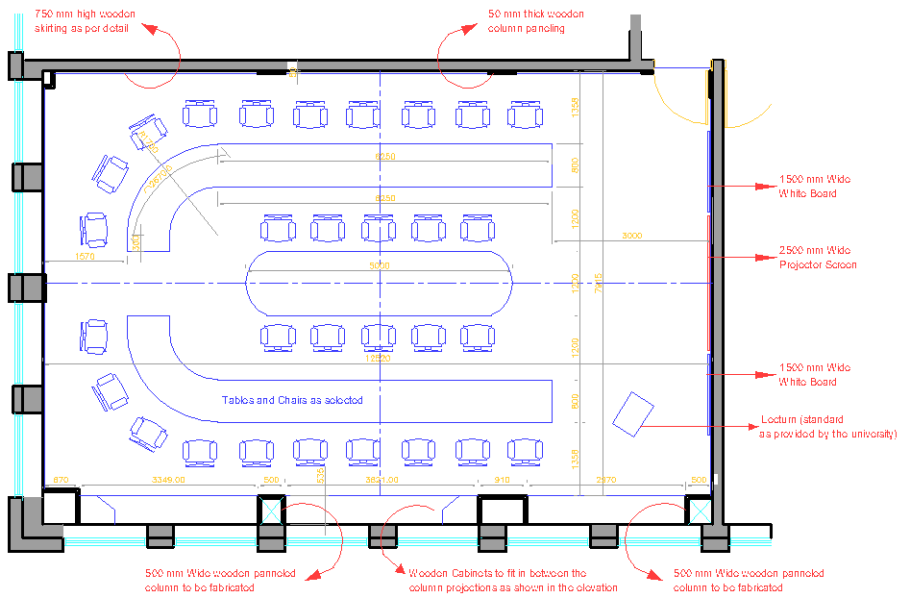

**FLOOR PLAN Room 54-102/103**

The Plan of Room Number 54-104 is exactly mirror of Room 54-102

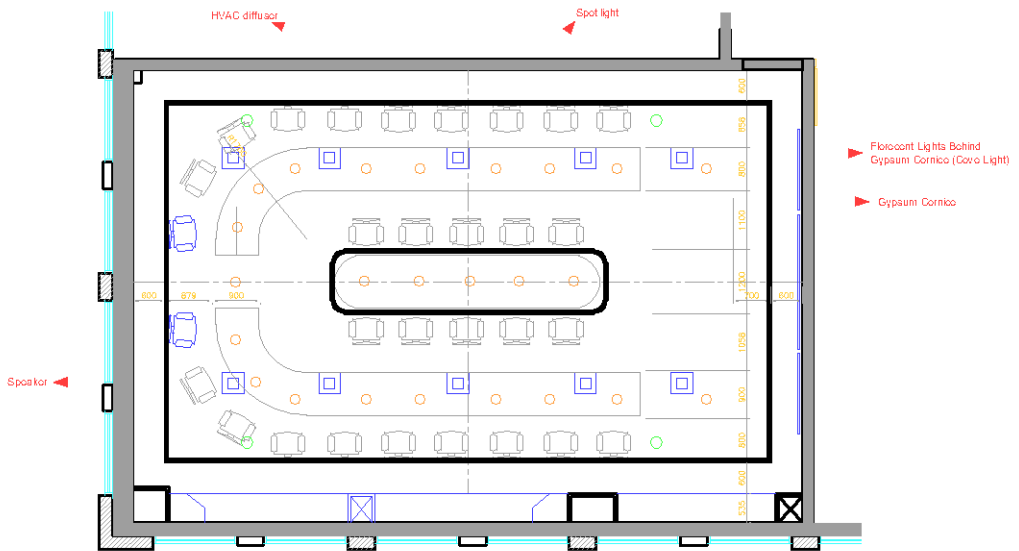

**Reflected Ceiling Plan Room 54-103**

1  
OF  
6  
SHEET


Drawing Title: Room 54-103/4  
Plan & Reflected Ceiling Plan

DESIGNED BY: Sabceer Hamid, Hassan Balfagih  
DRAWN BY: Sabceer Hamid, Hassan Balfagih  
DATE: 22 - 04 - 2006  
SCALE: 1 : 50


NO.	DATE	COMMENTS

BING FORD UNIVERSITY OF PETROLEUM & MINERALS  
DHAKRA


Building 54 Lecture Rooms

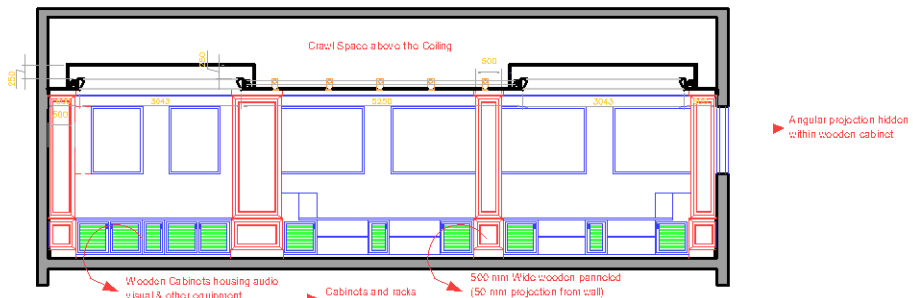


Elevation C Room 54-103

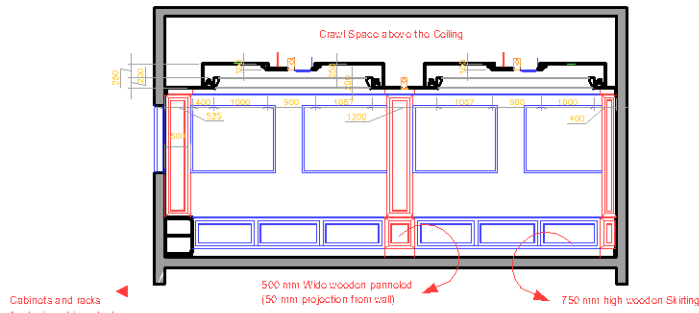

Elevation D Room 54-103

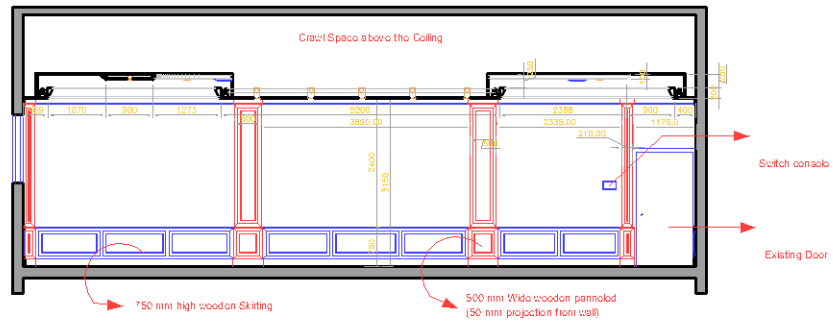

Elevation A Room 54-103

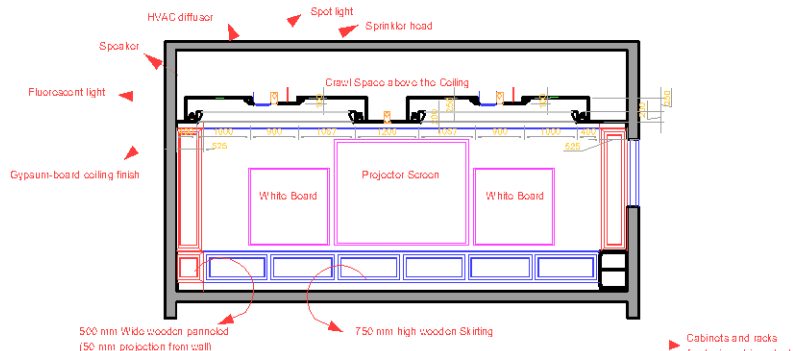

Elevation B Room 54-103

2  
OF  
6  
SHEET


Drawing Title: Room 54-103/4  
Elevations

DESIGNED BY: Sabber Hamid, Hassan Balfagih  
DRAWN BY: Sabber Hamid, Hassan Balfagih  
DATE: 22 - 04 - 2006  
SCALE: 1 : 50


NO	DATE	COMMENTS

KING FAHD UNIVERSITY OF PETROLEUM & MINERALS  
DHAHRAN




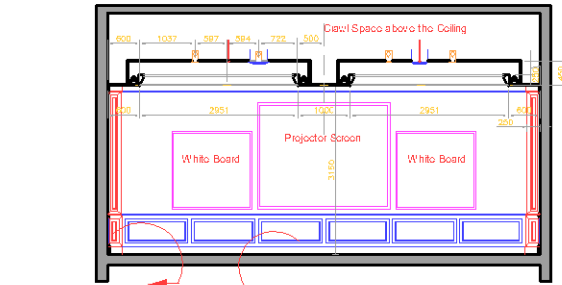


Elevation A Room 54-102

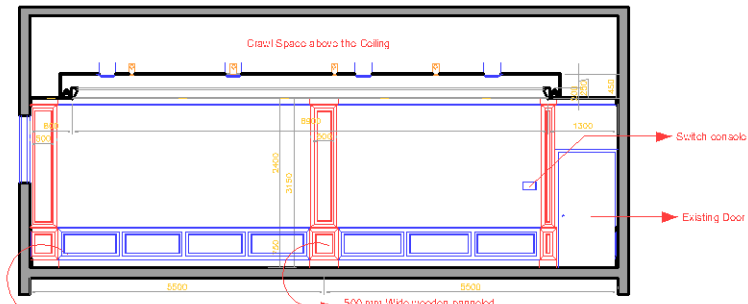

Elevation B Room 54-102


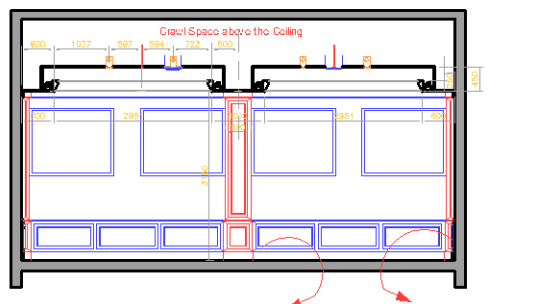


Elevation C Room 54-102

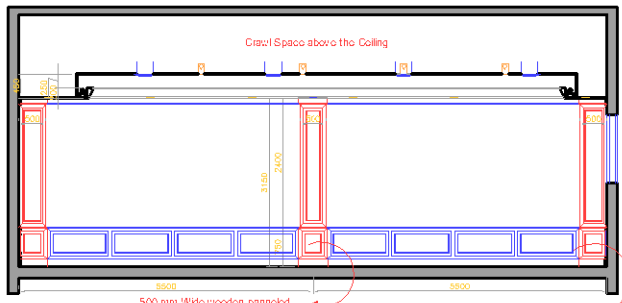

Elevation D Room 54-102

NO	DATE	COMMENTS

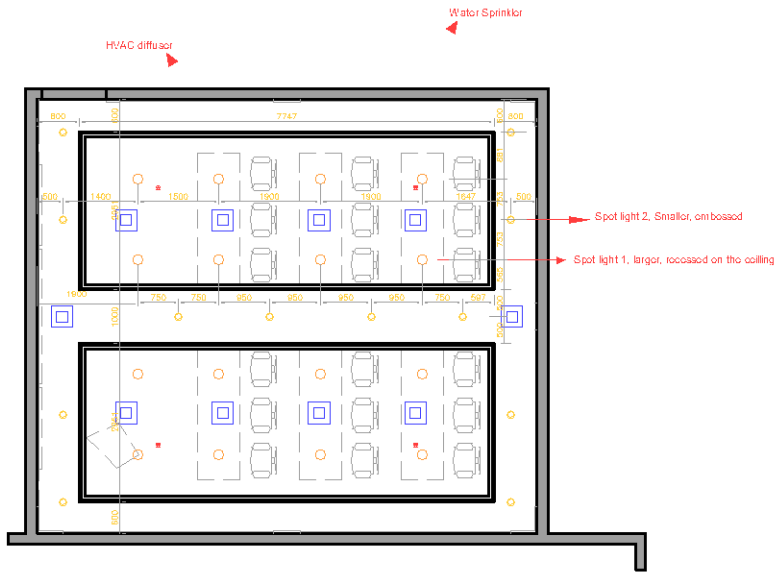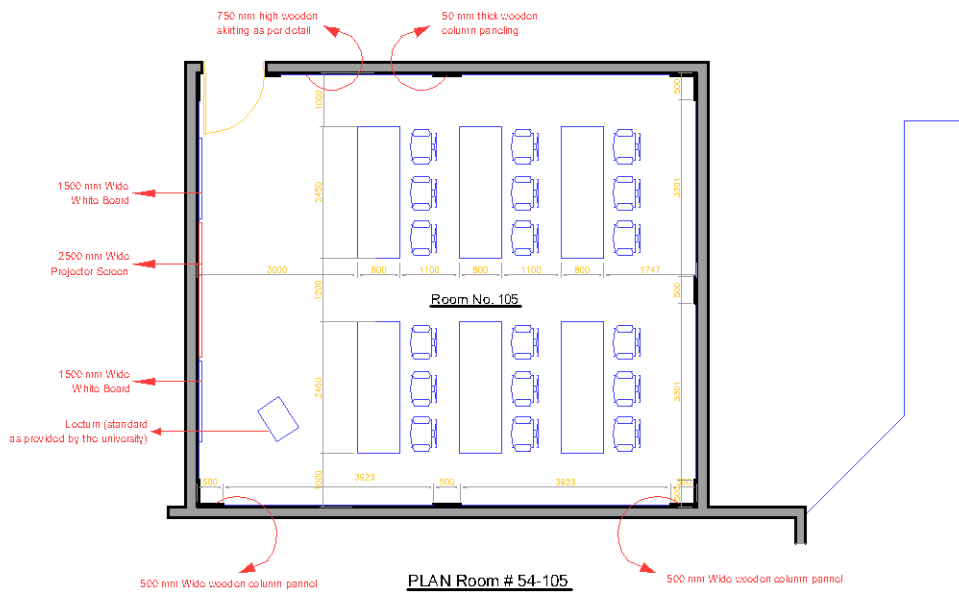


5  
SHEETS  
6

Drawing Title: Room # 54-105  
Plan & Reflected Ceiling Plan

DESIGNED BY: Sabzer Hamid, Hassan Balfagih  
DRAWN BY: Sabzer Hamid, Hassan Balfagih  
DATE: 22 - 04 - 2006  
SCALE: 1 : 50

NO.	DATE	COMMENTS


NING POHO UNIVERSITY OF PETROLEUM & MINERALS  
DHAHRAN

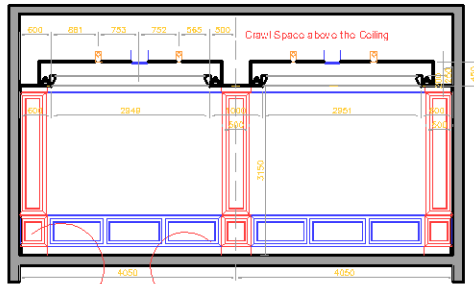

500 mm Wide wooden panelled  
(50 mm projection from wall)

750 mm high wood Skirting


**Elevation C Room 54-05**

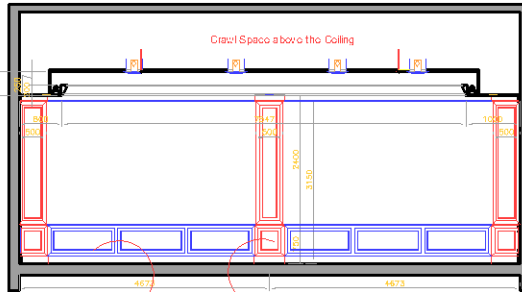

750 mm high wood Skirting

500 mm Wide wooden panelled  
(50 mm projection from wall)


**Elevation D Room 54-105**

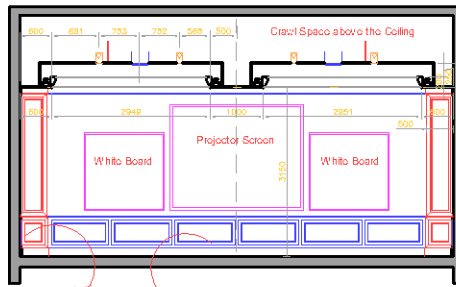

500 mm Wide wooden panelled  
(50 mm projection from wall)

750 mm high wood Skirting

**Elevation A Room 54-105**

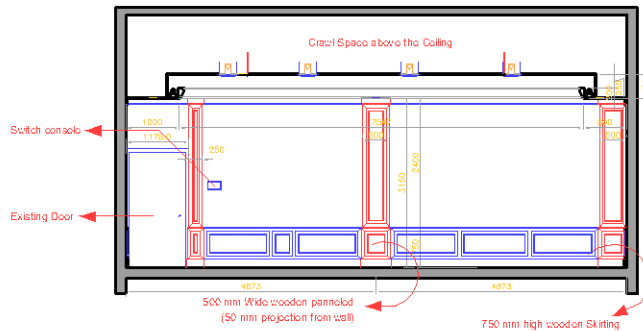

500 mm Wide wooden panelled  
(50 mm projection from wall)

750 mm high wood Skirting

**Elevation B Room 54-105**

6  
OF  
6  
SHEET

Drawing Title: Room ' 54-105  
Plan & Reflected Ceiling Plan

DESIGNED BY: Sabceet Hamid, Hassan Balfagih  
DRAWN BY: Sabceet Hamid, Hassan Balfagih  
DATE: 22 - 04 - 2006  
SCALE: 1 : 50

NO	DATE	COMMENTS

BAHIG FORD UNIVERSITY OF PETROLEUM & MINERALS  
DHAHRAN